


Installation Example DRAINFIX TWIN Load = non-trafficked

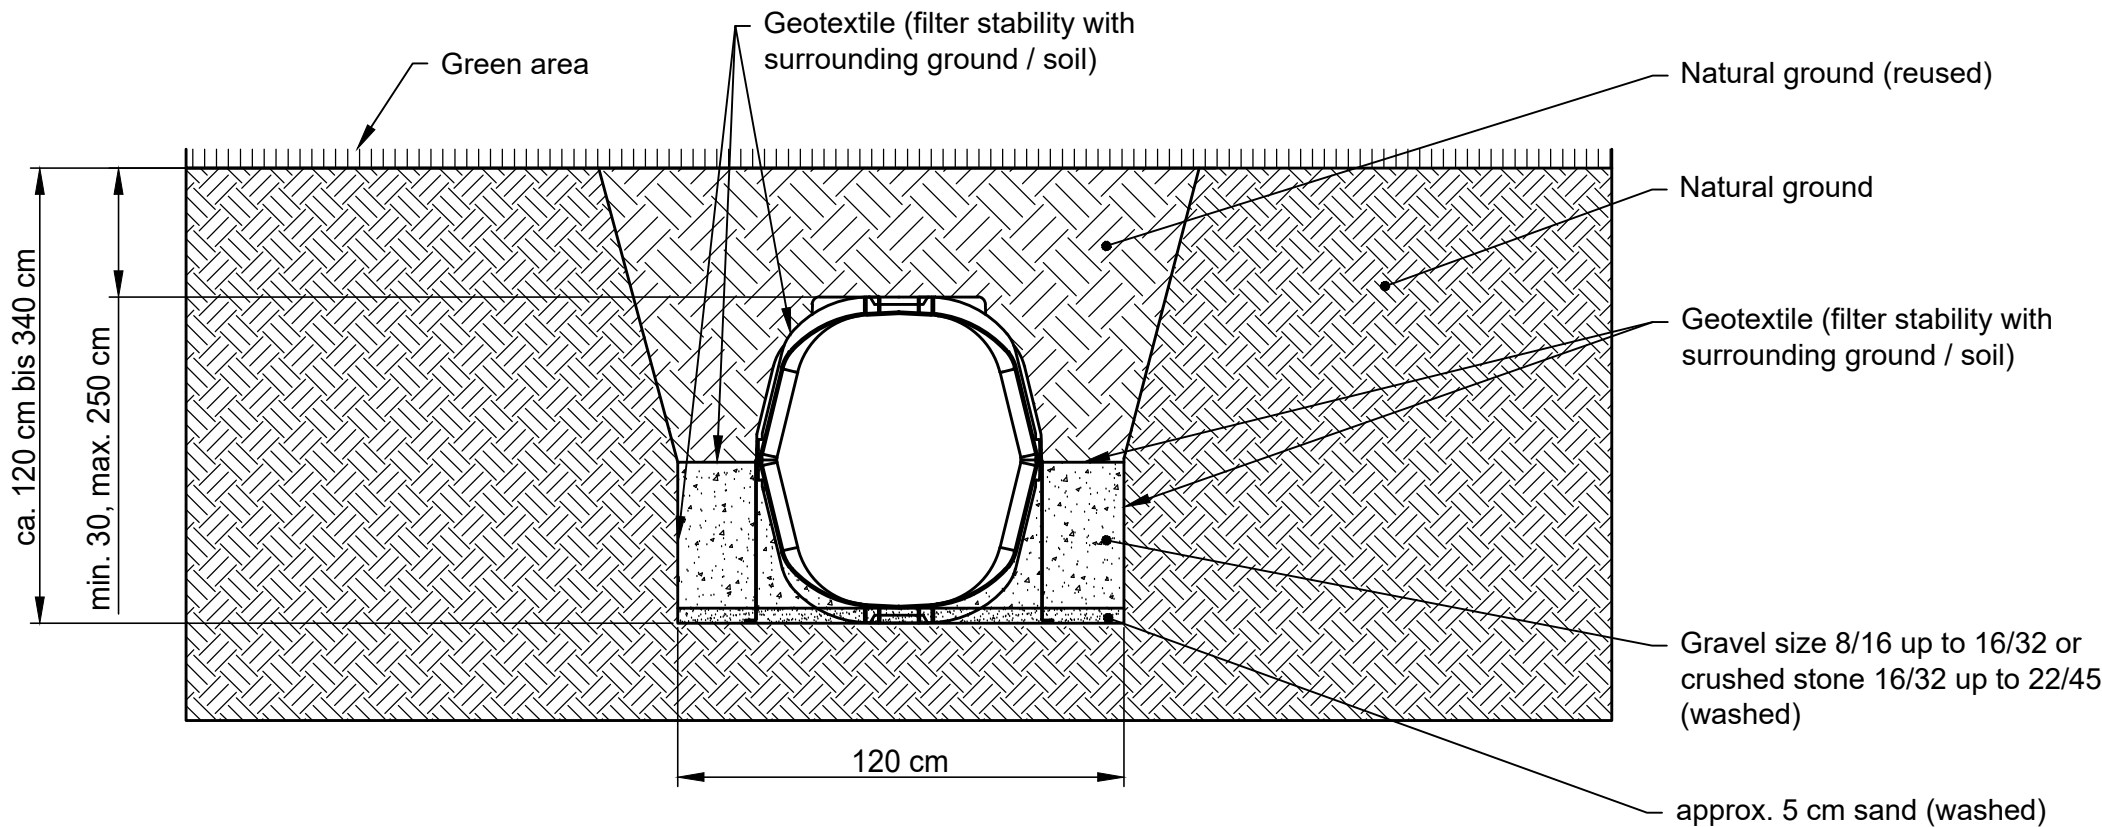

Compressed sub-base according ZTVT-StB / Levelling course
layers with ϕ permeable

The installation examples / advise constantly are adapted to the technical conditions.
With new editions older expenditures lose their validity.
Before planning or installation please verify the current version at www.hauraton.com
In building construction is a sealing layer below the channels necessary.

Applying to following systems:

DRAINFIX TWIN 0/1
DRAINFIX TWIN 1/1

Date: 20.08.2020

Our general installation
instructions apply.

Format DIN A4
scale 1:20

hauraton
Unit 4, Frenchs Avenue
LU6 1BH Dunstable /
Bedfordshire
Tel. +44 1582 50 1380
technical@hauraton.co.uk

0000047779.dwg EBBw

DRF TWIN-0-1 begehbar