



# Installation Example Pavement Class B 125

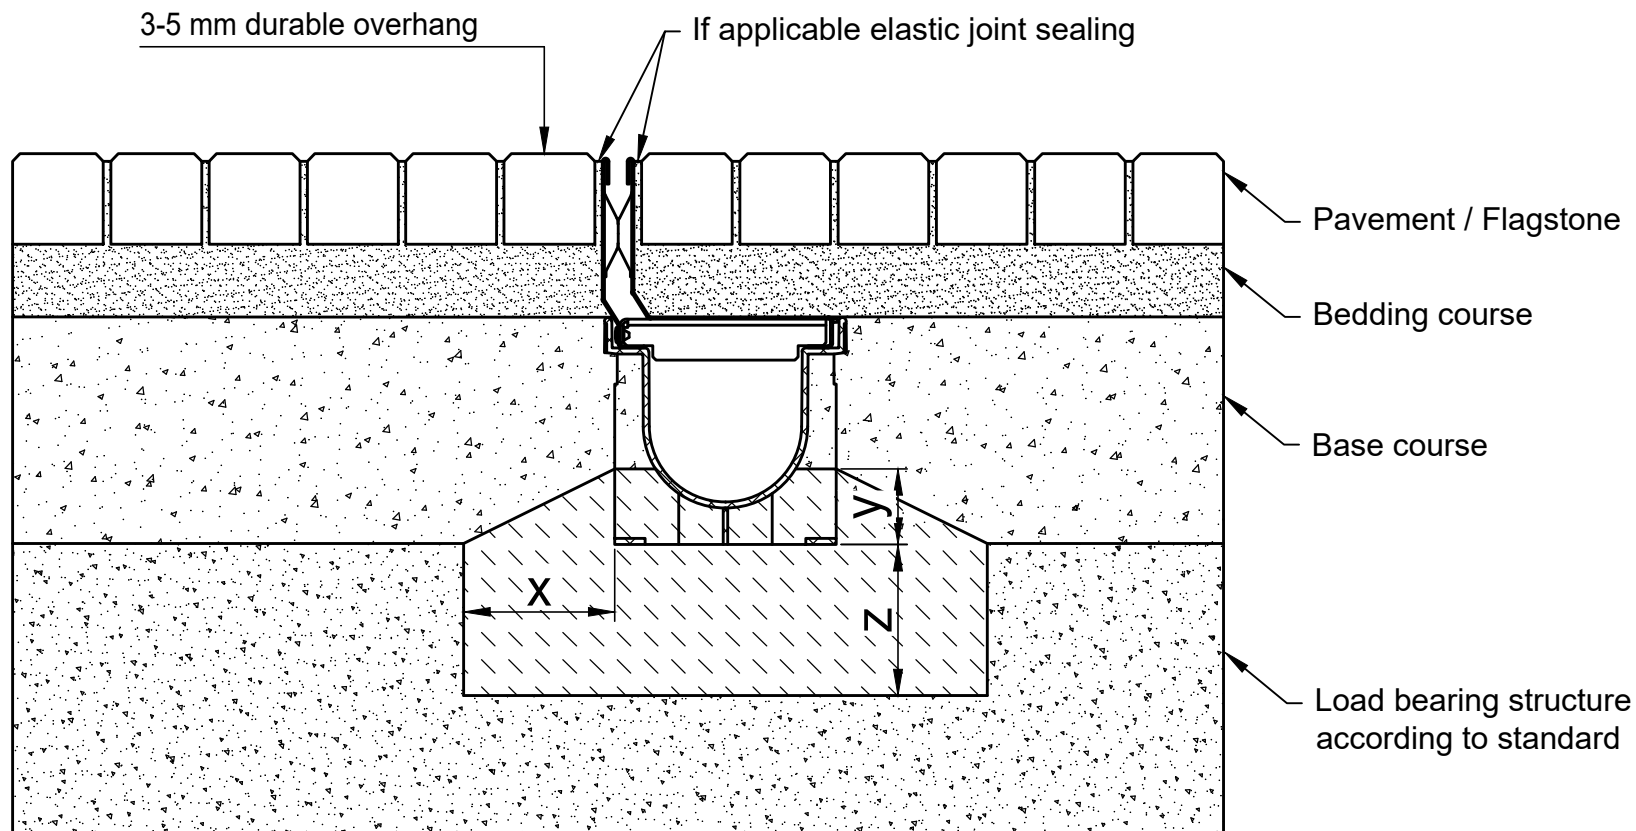

\* y ≥ Channel height - 10 cm

Category according to EN 1433 / DIN 19580		A 15	B 125	C 250	D 400**	E 600**	F 900**	Applying to following systems:	
Foundation: width x / height y / thickness z (in cm)			10 / * / 10					RECYFIX Paverslot channel 100 FASERFIX Paverslot channel 100	
EN 206-1 / DIN 1045-2	quality of concrete stretcher								
	without danger of frost on the lateral support		C25/30 X0						
	with danger of frost on the lateral support		C25/30 XF3						
The installation examples / advise constantly are adapted to the technical conditions. With new editions older expenditures lose their validity. Before planning or installation please verify the current version at <a href="http://www.hauraton.com">www.hauraton.com</a> In building construction is a sealing layer below the channels necessary.  The installation example represents a proven recommendation from HAURATON. The final responsibility for the execution lies with the planner in charge. Specific conditions of the project must be taken into account.				Date: 29.04.2022		Our general installation instructions apply.		Format DIN	A4
								scale	1:5
				0000120538_BRITISH.dwg		11	EBBw	 Unit 4, Frenchs Avenue LU6 1BH Dunstable / Bedfordshire United Kingdom  Tel. +44 1582 501380 TS-UK@hauraton.com	
				RF-PRO-100-RiMSzAbd Typ 01 HH105 vz Einbaubeispiel Klasse B 125 in Pflaster					