



Installation Example in asphalted areas Class E 600

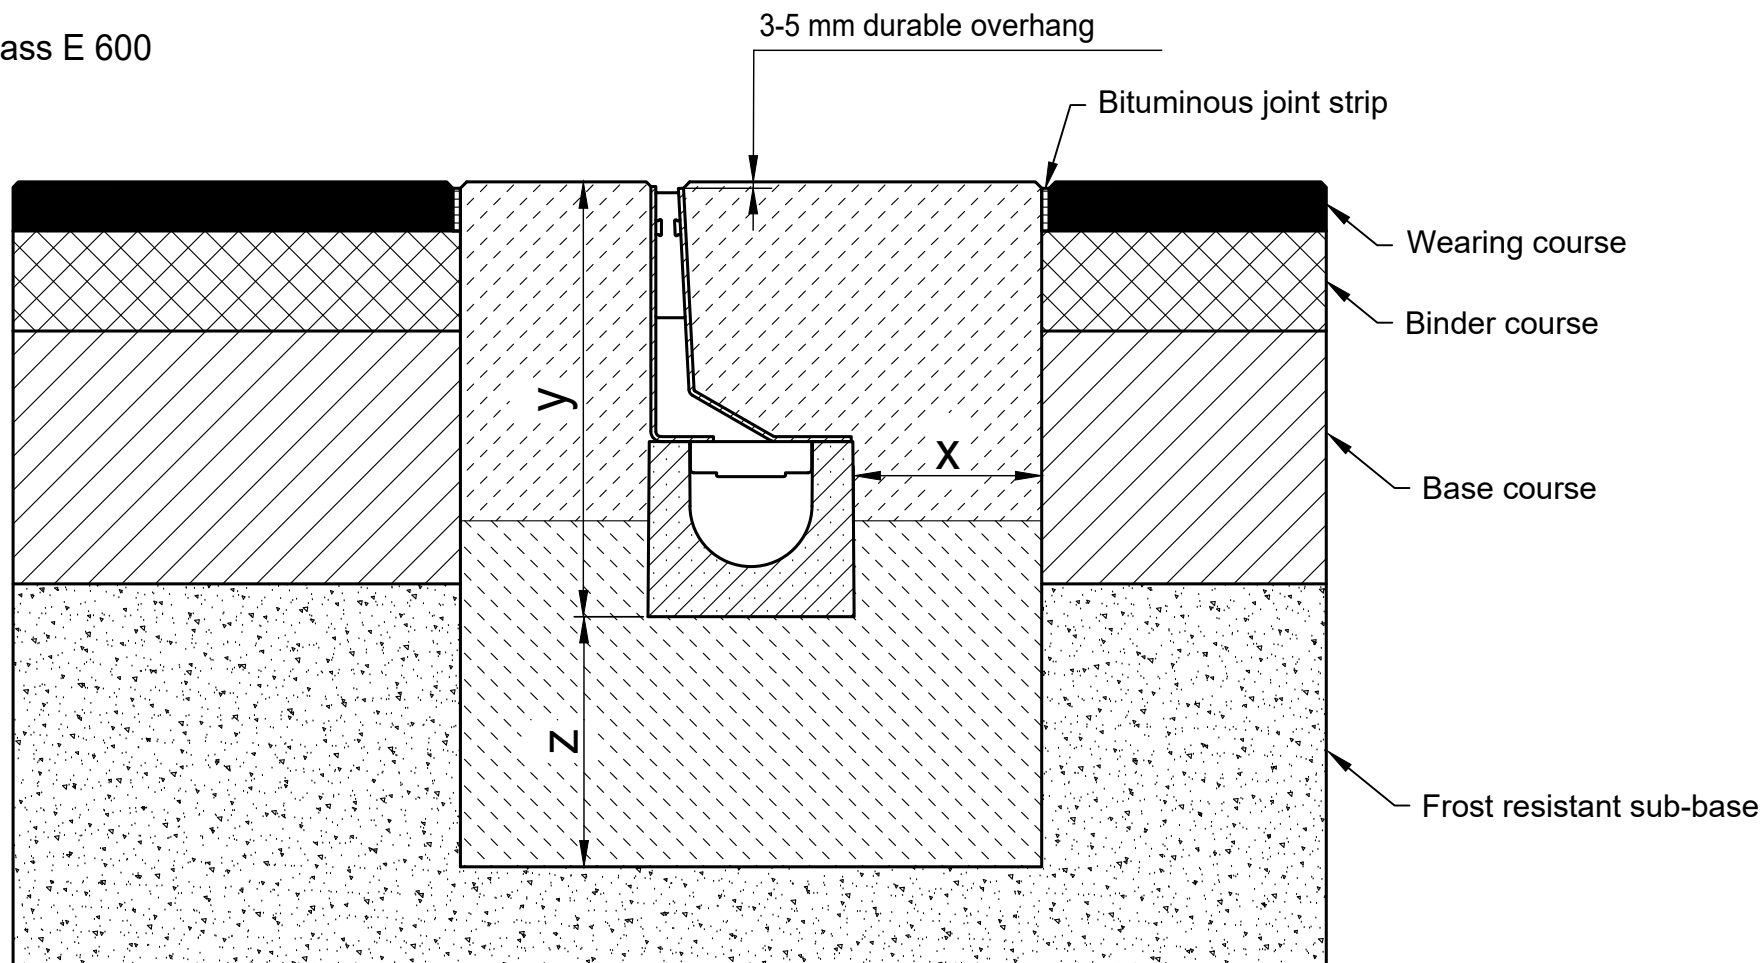

* y = Component height plus camber

Category according to EN 1433 / DIN 19580		A 15	B 125	C 250	D 400**	E 600	F 900	Applying to following systems:	
Foundation: width x / height y / thickness z (in cm)						15 / * / 20		FASERFIX Paverslot channel 100, 150	
The named concrete quality is a minimum quality									
EN 206-1 / DIN 1045-2	quality of concrete stretcher					C30/37 XF4, XM1			
	with danger of frost on the lateral support					C25/30 XF3			
<p>The installation examples / advise constantly are adapted to the technical conditions.</p> <p>With new editions older expenditures lose their validity.</p> <p>Before planning or installation please verify the current version at www.hauraton.com</p> <p>In building construction is a sealing layer below the channels necessary.</p>		Date: 08.07.2020			Our general installation instructions apply.		Format DIN	A4	 <div>Unit 4, Frenchs Avenue LU6 1BH Dunstable / Bedfordshire</div> <div>Tel. +44 1582 50 1380 technical@hauraton.co.uk</div>
							scale	1:6	
		0000120842.dwg EBBw							
** Not for use in continuously frequented areas of carriageways or motorways		FF-StaE-100-RiMSzAbd Typ 01 HH200 vz Einbaubeispiel Klasse E 600 in Asphalt							