



# Installation Example

## Running track / Playing field Class A 15

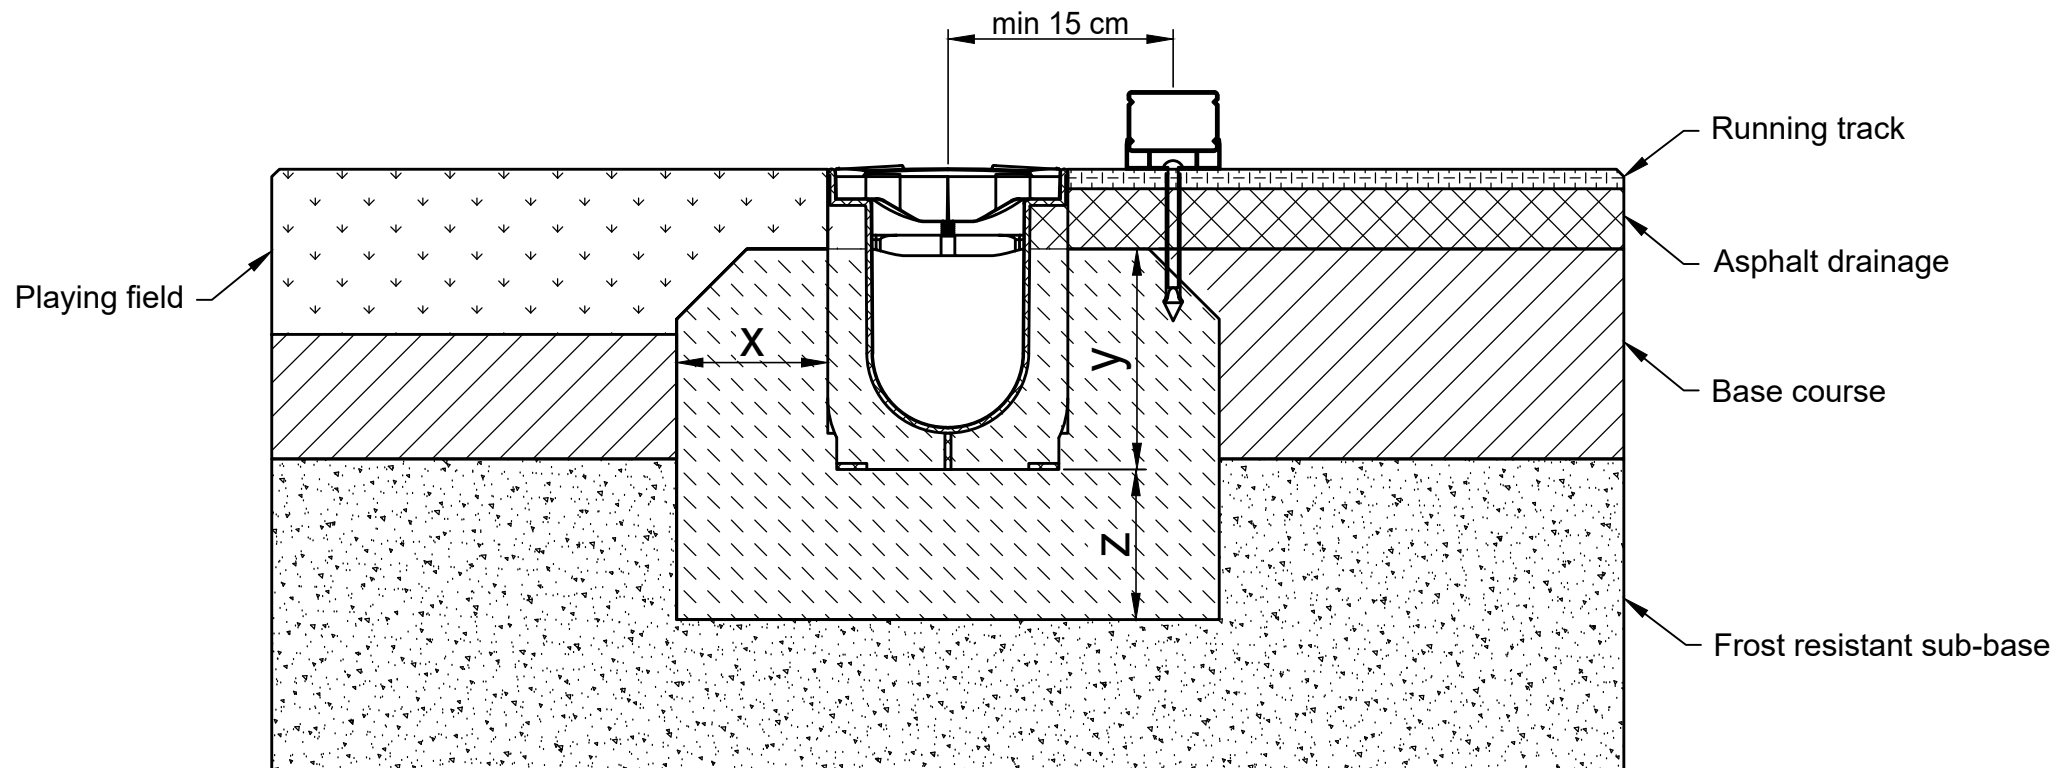

Category according to EN 1433 / DIN 19580		A 15	B 125	C 250	D 400**	E 600	F 900	Applying to following systems:  <b>SPORTFIX Channel with FIBRETEC and aluminium curbing</b>  <b>SPORTFIX Channel with GUGI-PA-GF and aluminium curbing</b>		
Foundation: width x / height y / thickness z (in cm)		10 / 14 / 10								
The named concrete quality is a minimum quality										
EN 206-1 / DIN 1045-2	without danger of frost on the lateral support	C25/30 X0								
	with danger of frost on the lateral support	C25/30 XF3								
The installation examples / advise constantly are adapted to the technical conditions. With new editions older expenditures lose their validity. Before planning or installation please verify the current version at <a href="http://www.hauraton.com">www.hauraton.com</a> In building construction is a sealing layer below the channels necessary.		Date: 16.09.2020			Our general installation instructions apply.			Format DIN	A4	 Unit 4, Frenchs Avenue LU6 1BH Dunstable / Bedfordshire Tel. +44 1582 50 1380 <a href="mailto:technical@hauraton.co.uk">technical@hauraton.co.uk</a>
								scale	1:5	
		0000061616.dwg EBBw								
		SF-PRO 100 Typ 010 Rinne mit FIBRETEC-Stegrost Klasse C 250 mit SF Alu Zargen Einbaubeispiel Klasse A 15 Spielfeld								
** Not for use in continuously frequented areas of carriageways or motorways										

\*\* Not for use in continuously frequented areas of carriageways or motorways